



Replace Roof Mess Ex-Project (Building A, B & C)

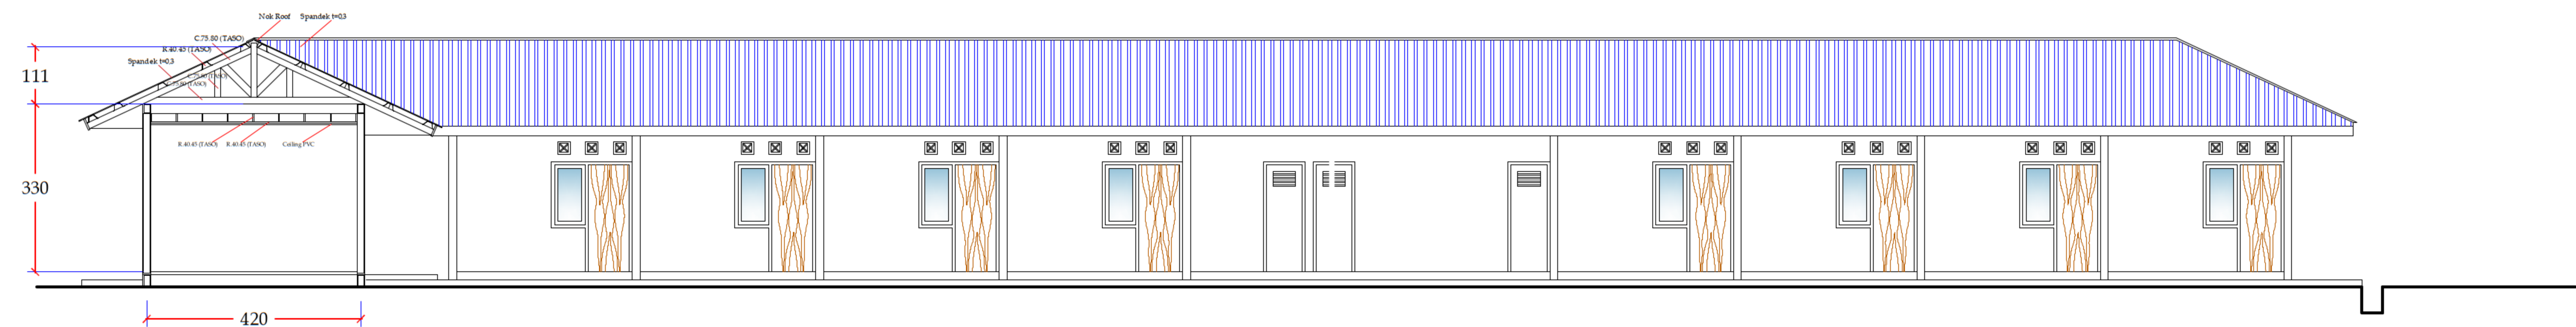

POTONGAN B - B

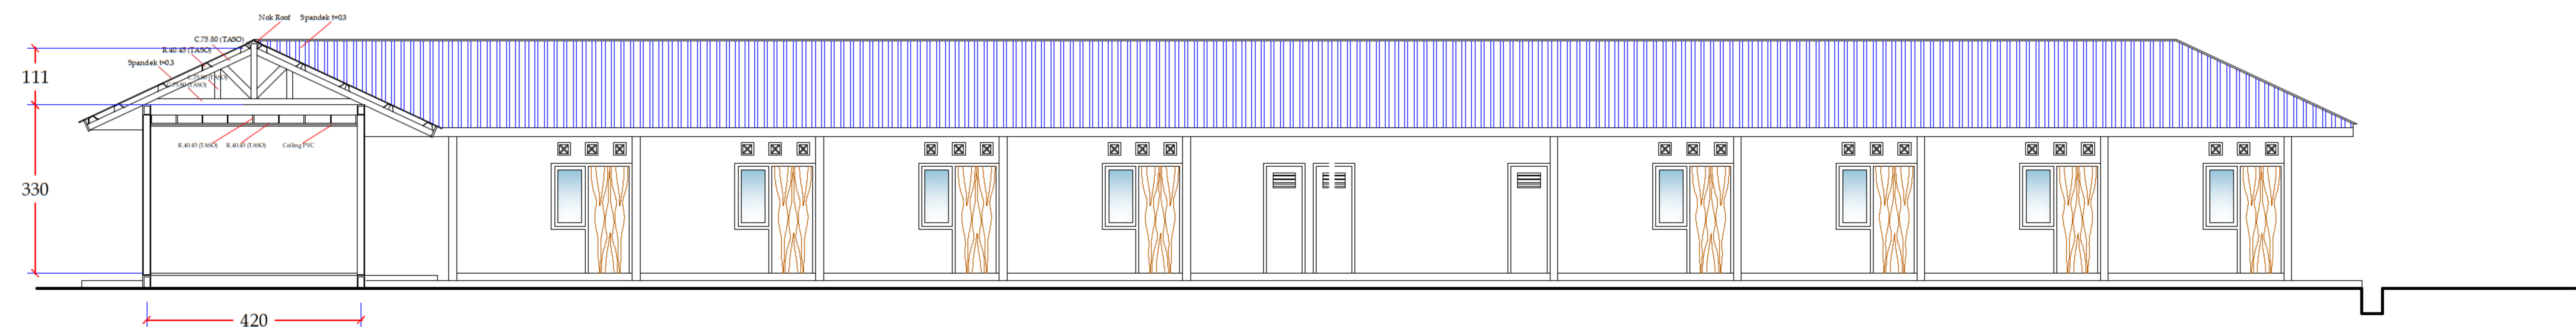

POTONGAN A - A